


# **SATZUNG DER GEMEINDE SANITZ ÜBER DEN BEBAUUNGSPLAN Nr. 5**

FÜR DEN WOHNpark "KAUHIRTswisch" AUF DER FLÄCHE WESTLICH DES ORTSEINGANGS SÜDLICH DER ROSTOCKER STRASSE UND NÖRDLICH DER BAHNLINIE

# **TEIL A: PLANZEICHNUNG**

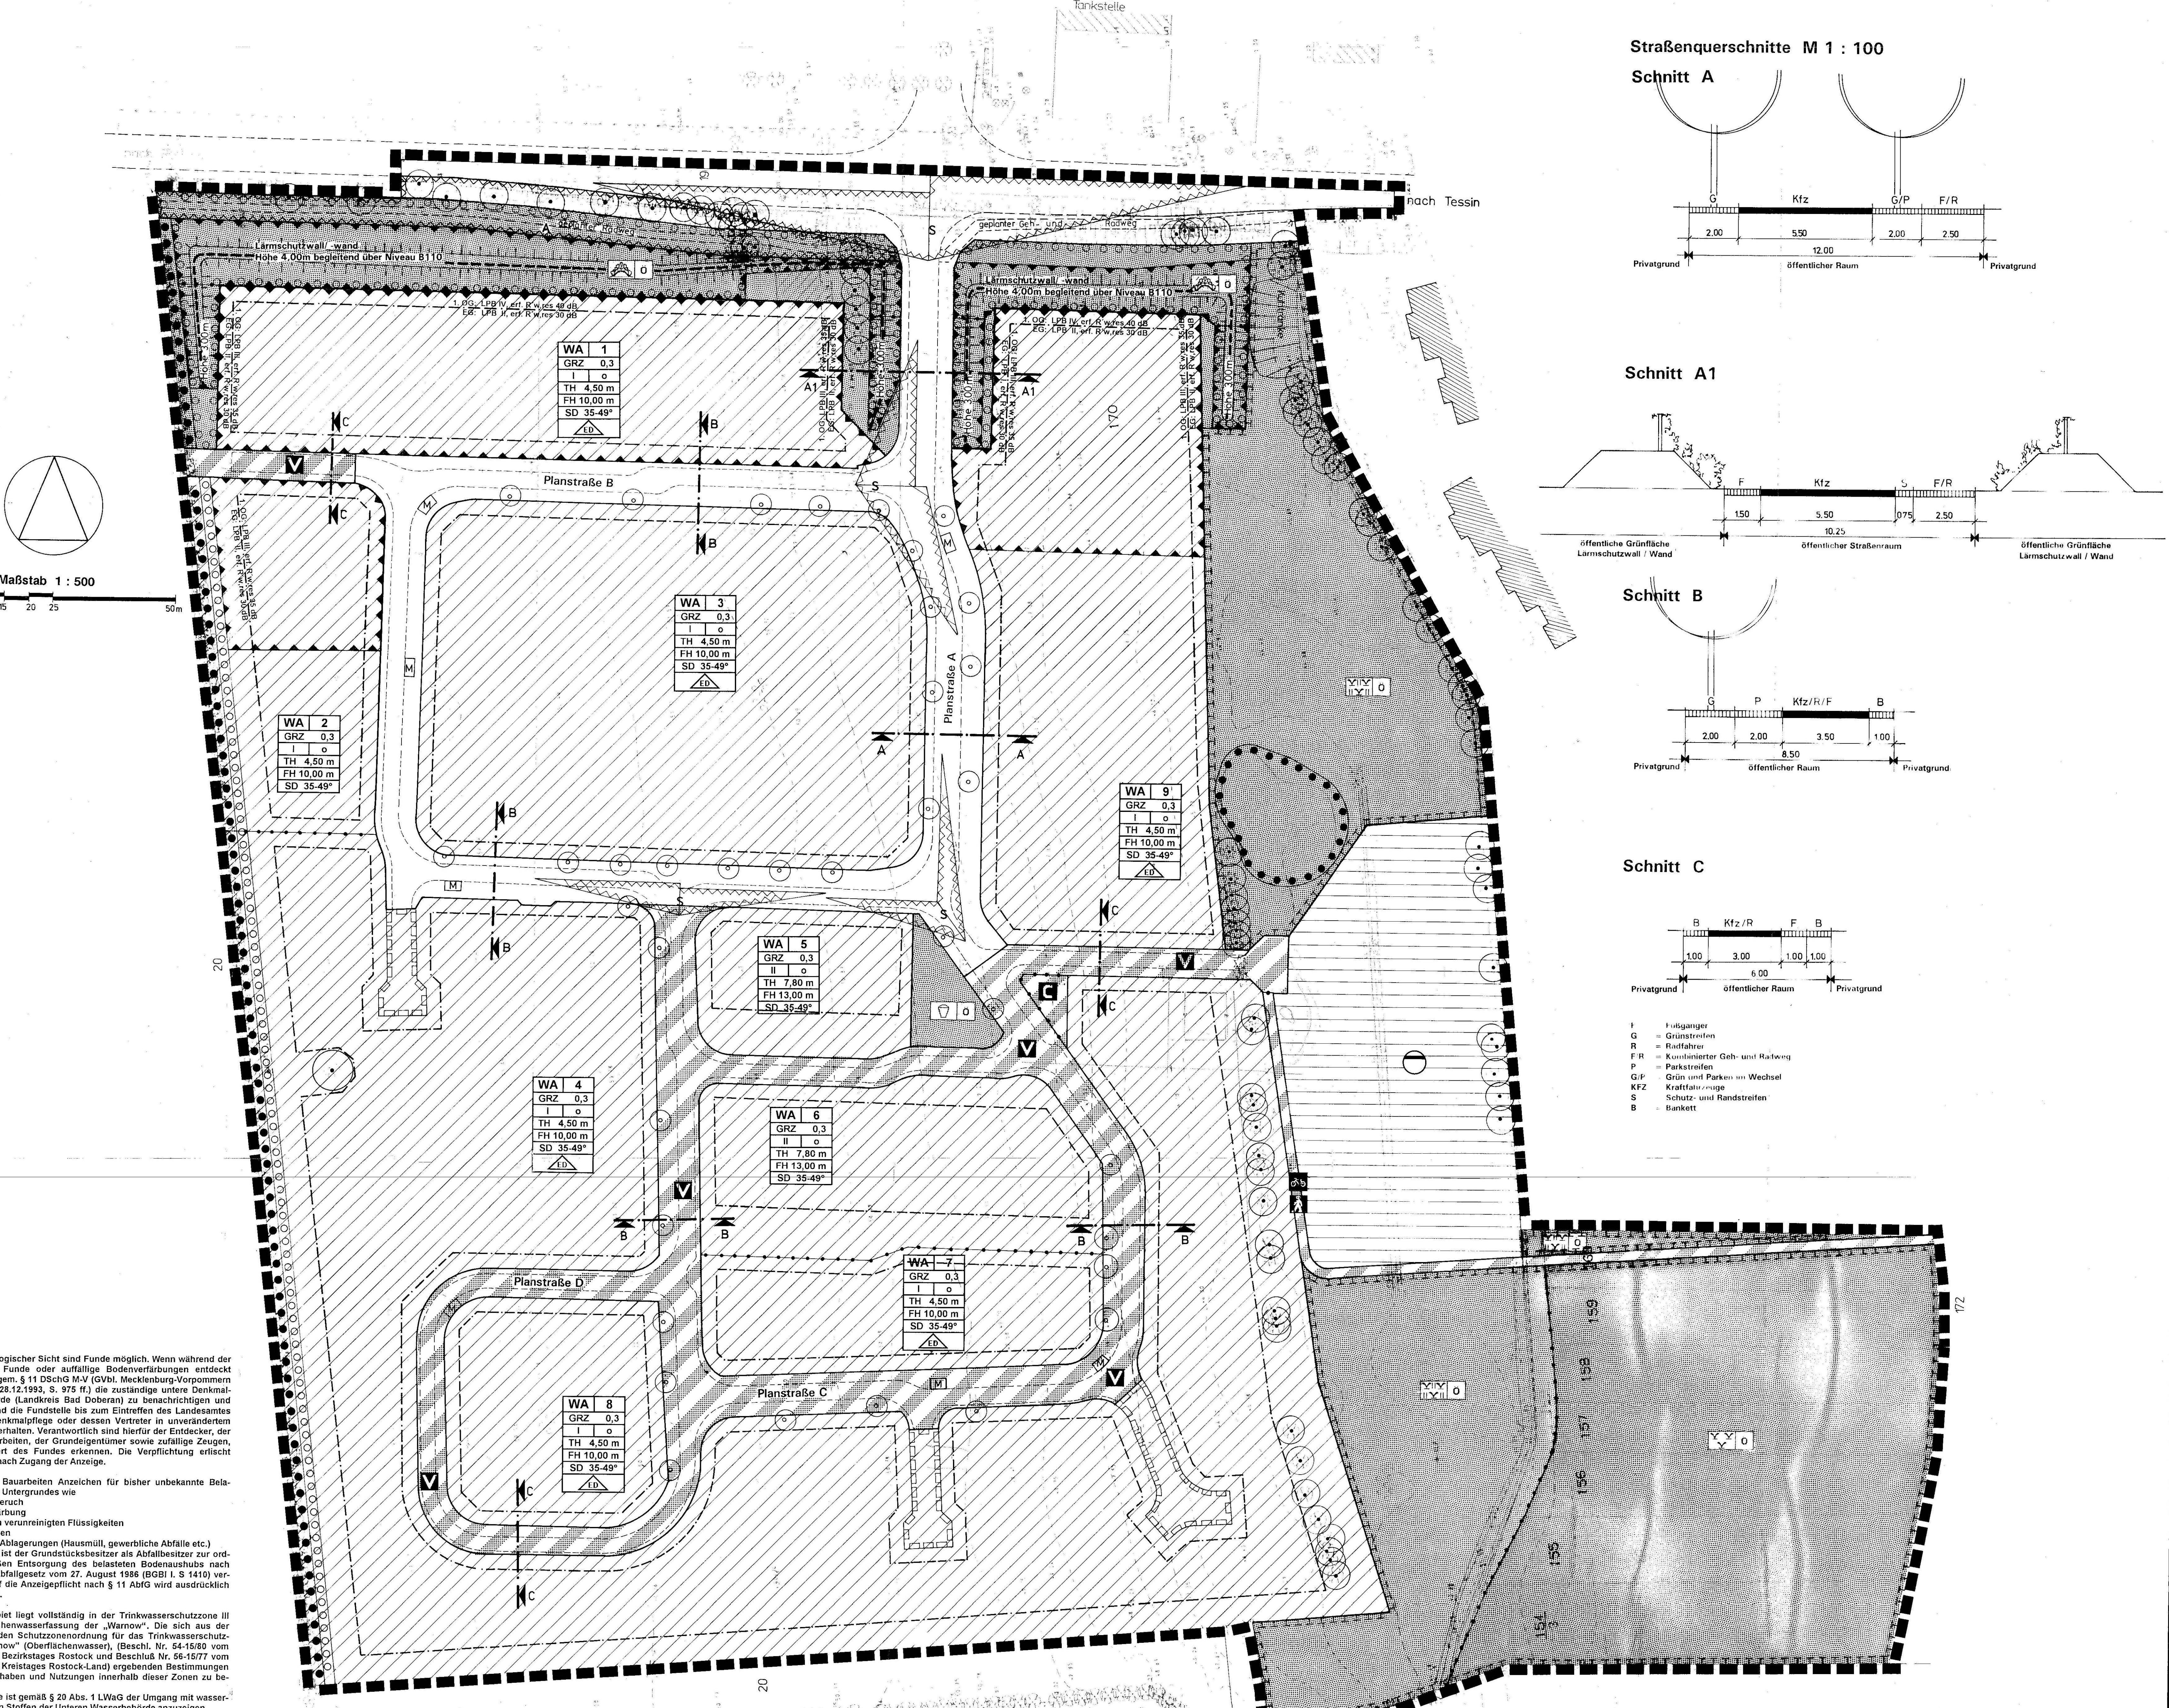

# PLANZEICHENERKLÄRUNG

gilt die Verordnung über die bauliche Nutzung der Grundstücke (Baunutzungsverordnung BauNVO-) in der Bekanntmachung der Neufassung vom 23. Januar 1990 (BGBl. I S. 132), ändert durch Artikel 3 des Gesetzes zur Erleichterung von Investitionen und der Ausweisung und Bereitstellung von Wohnbau land vom 22. April 1993 (BGBl. I S. 466) sowie die Verordnung über die Ausarbeitung der Bauleitpläne und die Darstellung des Planinhalts (Anzeichenverordnung 1990 -PlanzV 90-) vom 18. Dezember 1990 (BGBl. 1991 I S. 58).


III B. TEXT

ulichen Nutzung (§ 9 Abs. 1 Nr. 1 BauGB)  
In den allgemeinen Wohngebiet (WA) werden die Arten der Nutzung nach § 4 Abs. 3

## BEAHLBENSVERMERKE

- The image shows a vertical stack of approximately 20-30 circular official seals. Each seal contains the text "GEMEINDE SANITZ" at the top and "LANDKREIS BAD DOBERAN" at the bottom. In the center of each seal is a stylized emblem featuring a key and some flowers. To the right of each seal is a handwritten signature of the Bürgermeister, followed by the name "Baumler" and the title "Bürgermeister". The dates on the left side of the seals range from 1992 to 1997.

#### **REFERENCES**

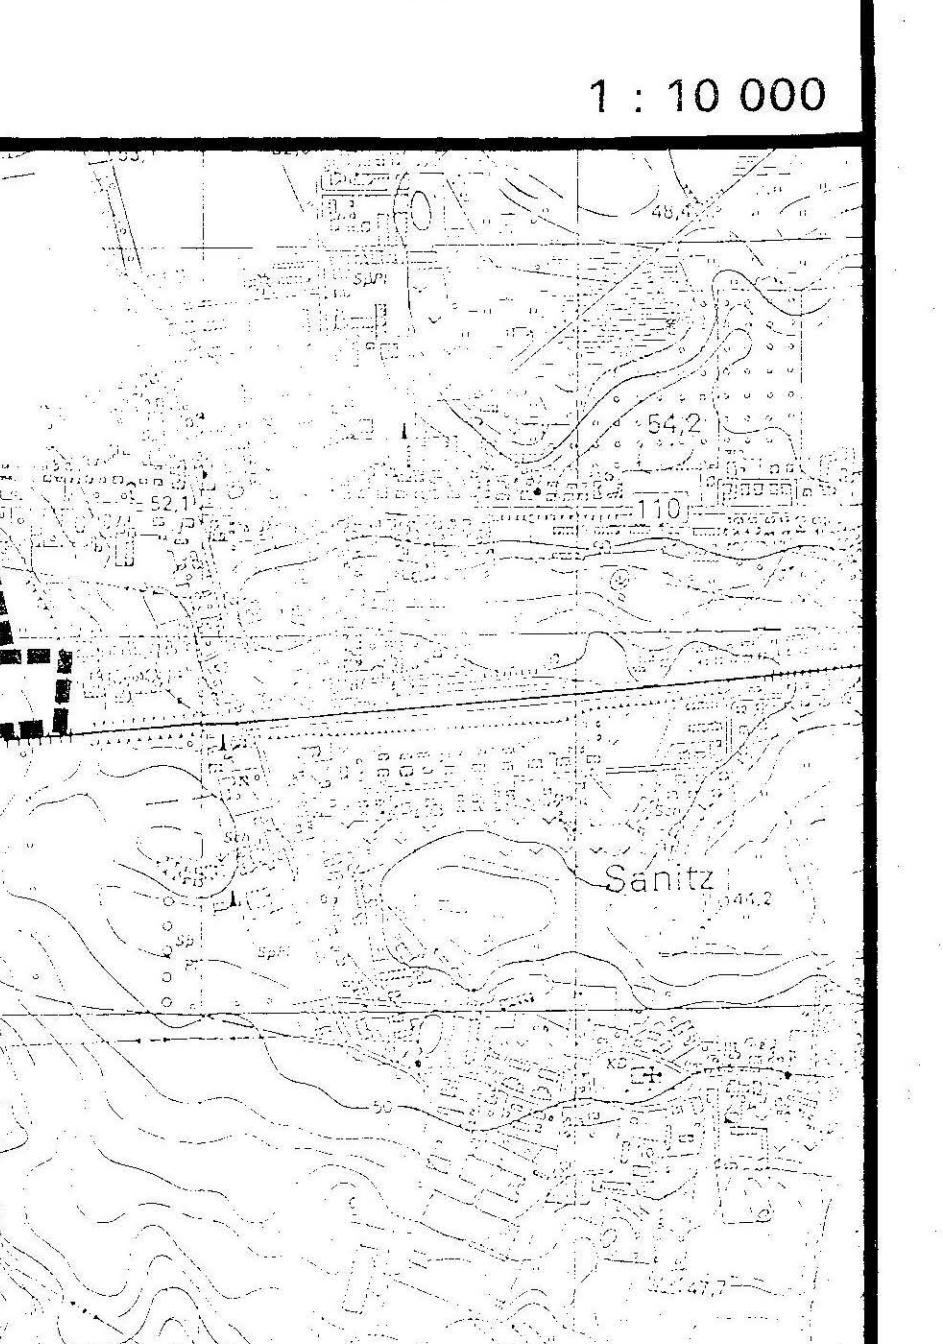

## Gemeinde Sanitz

Landkreis Bad Doberan  
Land Mecklenburg-Vorpommern

# Bebauungsplan Nr. 5